

NOTES
 Coordinated in OSTN15
 Depths below Chart Datum (OD)
 Tidal data recorded by RTK GPS
 Line spacing: 3 & 10 metres - Marinas surveyed with multibeam
 Contours at 1.0 metre intervals
 Positioning: RTK GPS
 RTK Reference: Trimble VPS300W
 OD/ODN value adopted: -2.55 metres
 Data presented using IHO Rounding Rules



SHORELINE SURVEYS LTD
 Hydrographic — Geophysical — Topographic
 Merford Hall, Margate, Dover, Kent, CT26 3BA
 Telephone: +44 (0)303 948821 or +44 (0)7850 038377
 email: info@shorelinesurveys.com
 www.shorelinesurveys.com


TITLE:
 Bathymetric Survey Within Ramsgate Harbour
 Royal Outer Harbour — Area 2 (Northern)

CLIENT:
 Thanet District Council
 Maritime Division

PROJECT:
 June 2018 Scheduled Survey

Project No.: J1447
Date: 25.06.18
Scale: 1:500
Drawn by: LE/LC
Checked by: EF/ID
DD NOT SCALE

NOTES/REVISIONS:
 Contours are only indicative of seabed
 topography and should be treated as such
 Shore data is approximate and should
 be treated as such

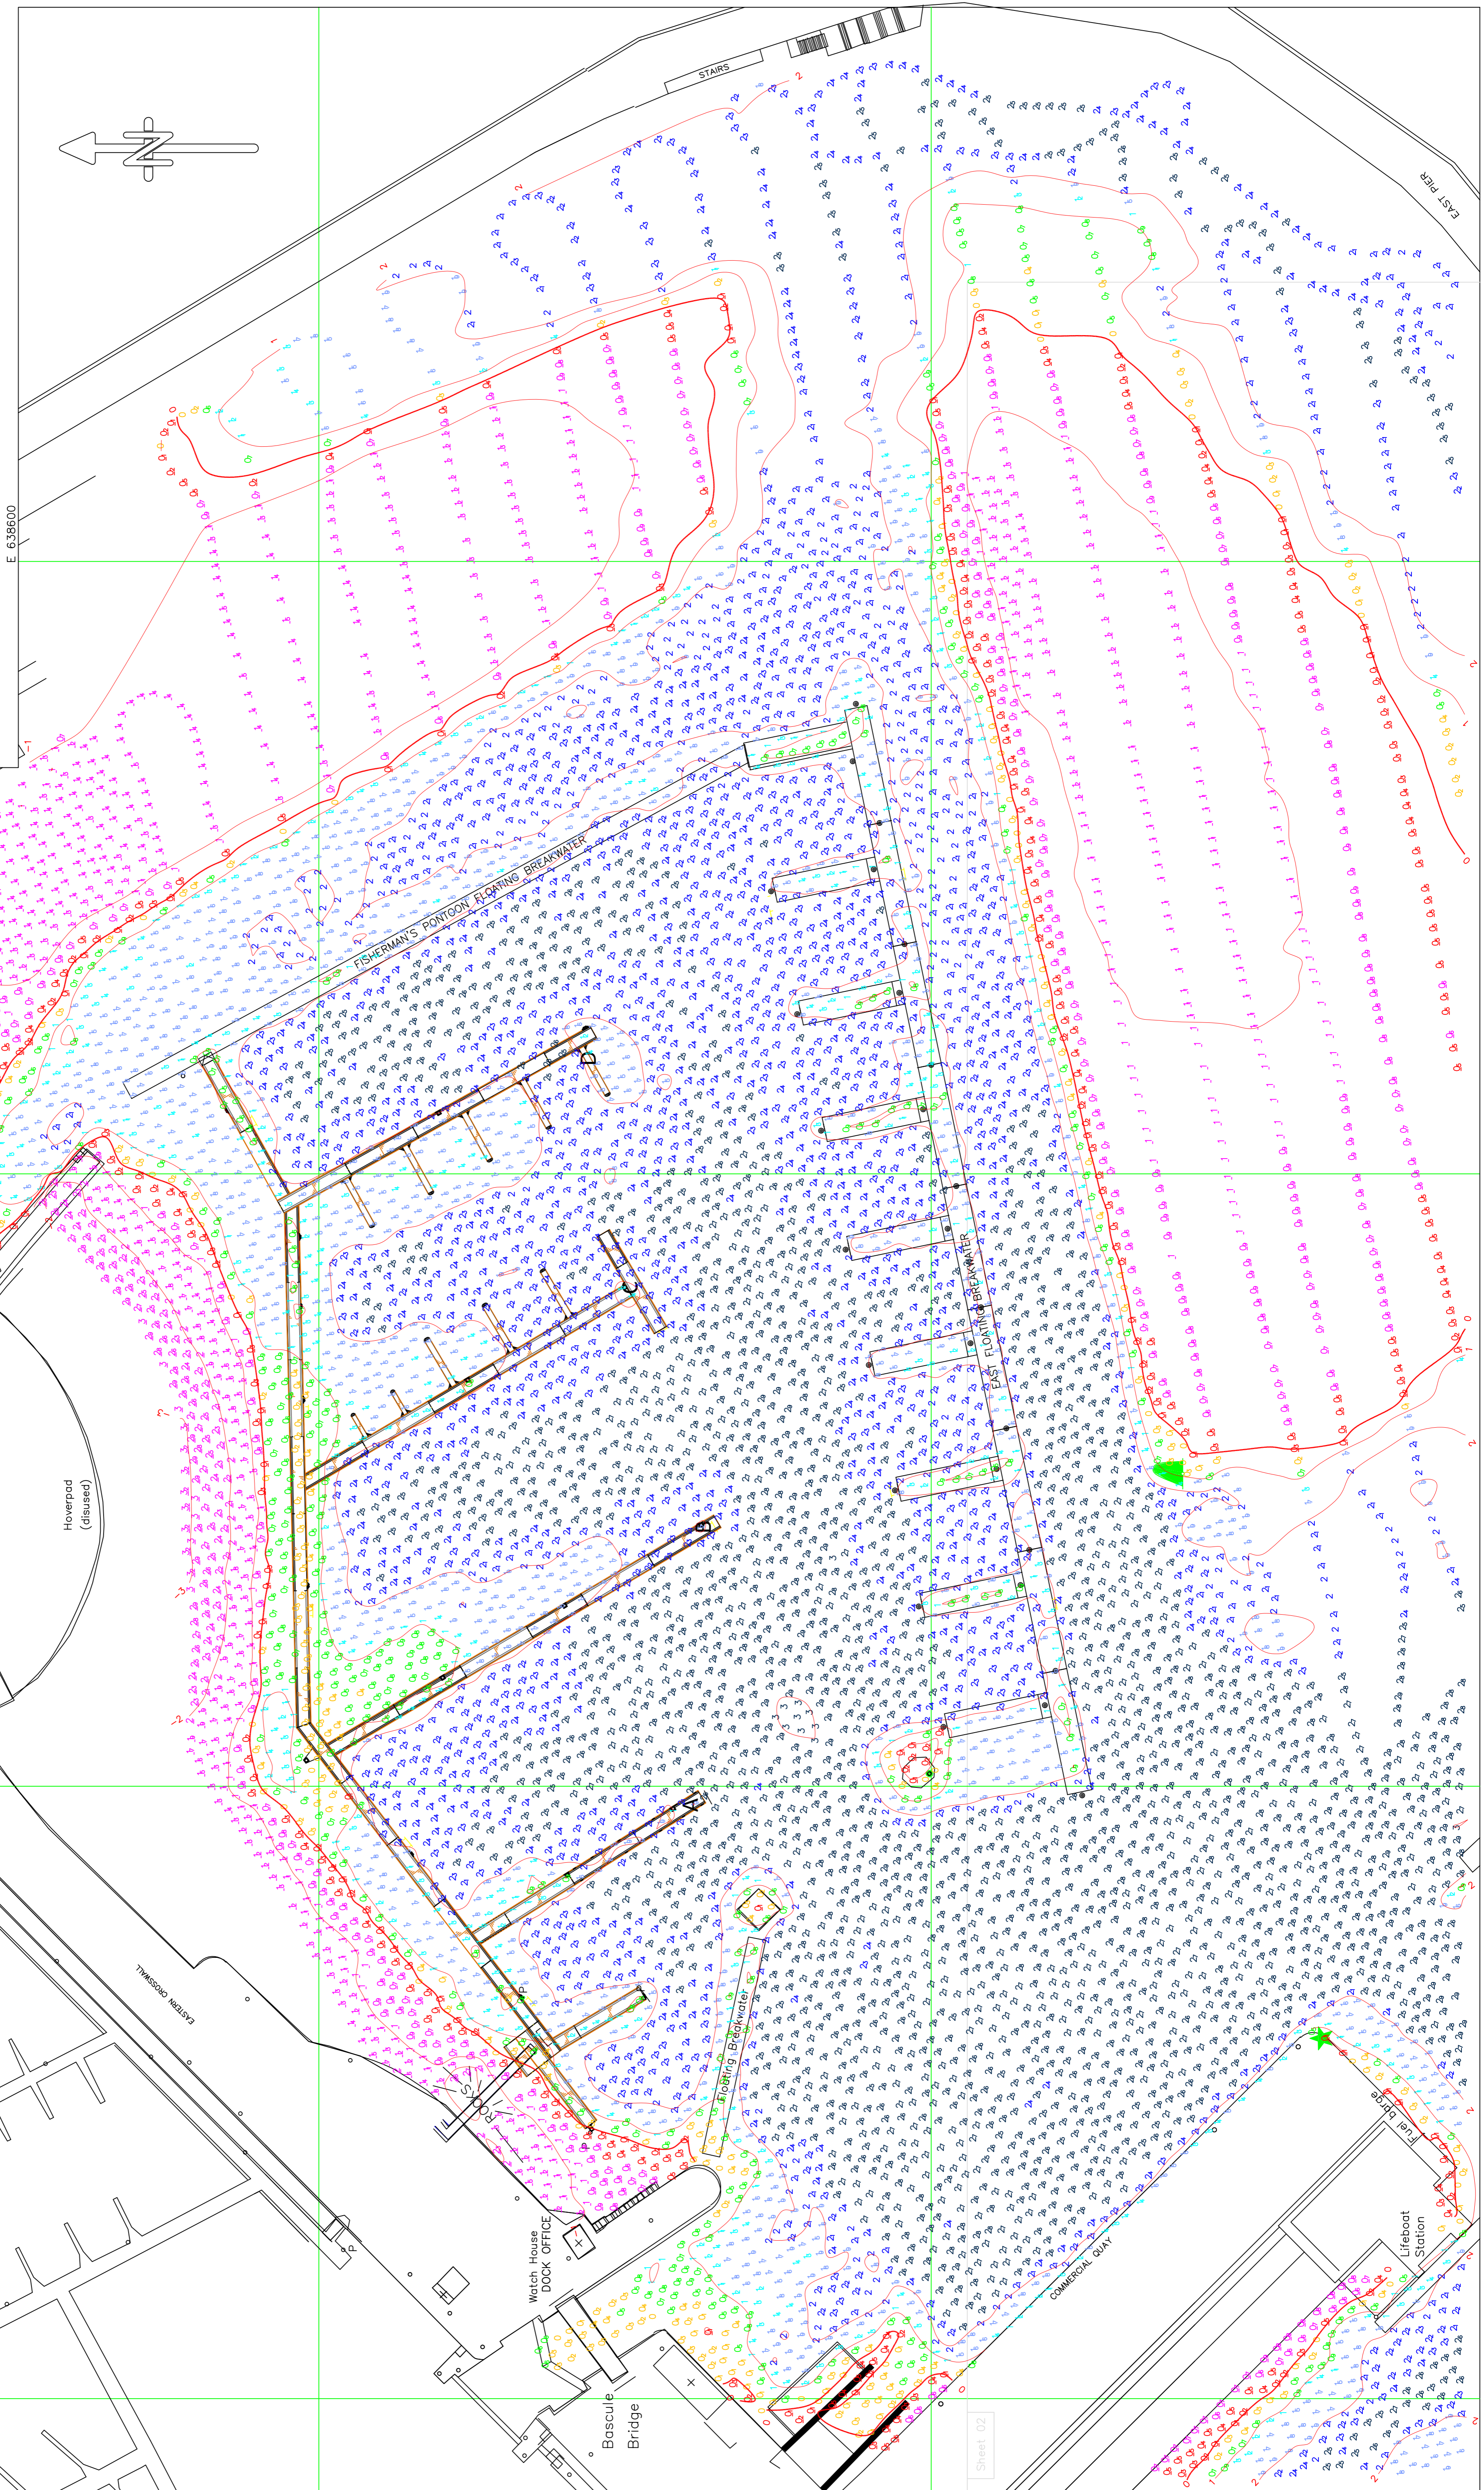

E 638500

E 638400

E 638300

E 638600

E 638500

E 638400


E 638300

N 164600

N 164500

N 164600

N 164500

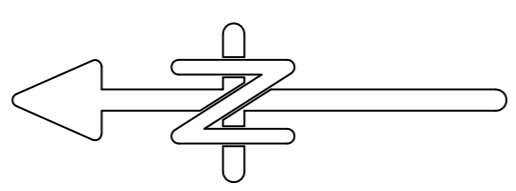

Sheet 02