

E 638000

E 638400

E 638800

N 164200

E 638000

SHORELINE SURVEYS LTD
 Hydrographic — Geophysical — Topographic
 Market Hill, Leicester, Leicestershire, LE1 7DZ, UK
 Tel: 01533 444222 or 01533 444223
 email@shorelinesurveys.com www.shorelinesurveys.com

TITLE
 Bathymetric Survey Within Remsgate Harbour
 Remsgate Newport — Area 1


CLIENT
 Thonnet District Council
 Maritime Division

PROJECT
 May 2020 Scheduled Survey

NOTES/REVISIONS
 Any changes to the bathymetry and depth data should be noted on such be treated as such


PROJECT No. J1753
Scale 1:1250
Date 27/05/20
Drawn by EFD
Checked by EFD

NOTES
 Conducted in GSN15
 Depths below Chart Datum (CD)
 CD taken as 2.8m below Ordnance Datum Mean (ODM)
 GPS and total data recorded by RIN GPS via NMEA N0W
 100 Contours at 0.5m intervals using
 Contours at 1.0 metre intervals
 Survey coverage is not 100%
 Standard mounted obstructions not clearly detected
 Single beam the spacing 20 metres

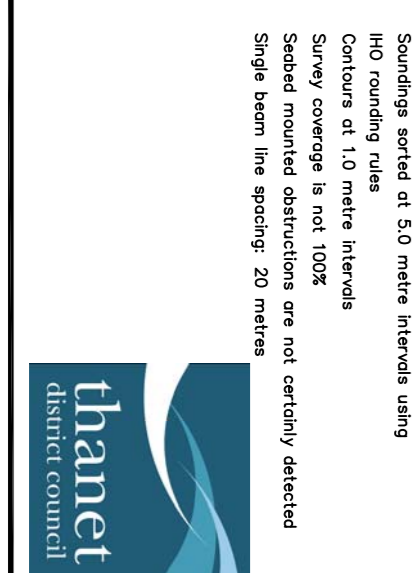

Depth colour key:



<-1.00
-1.00 - -0.51
-0.50 - -0.01
0.00 - 0.49
0.50 - 0.99
1.00 - 1.49
1.50 - 1.99
2.00 - 2.49
>= 2.50

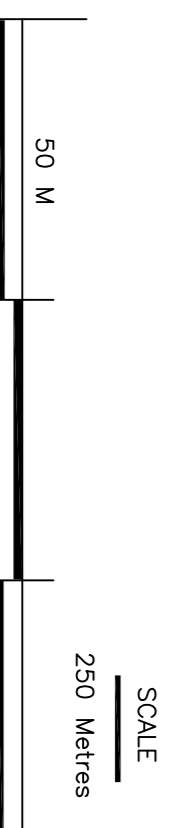

N 163800

N 163800

N 164200

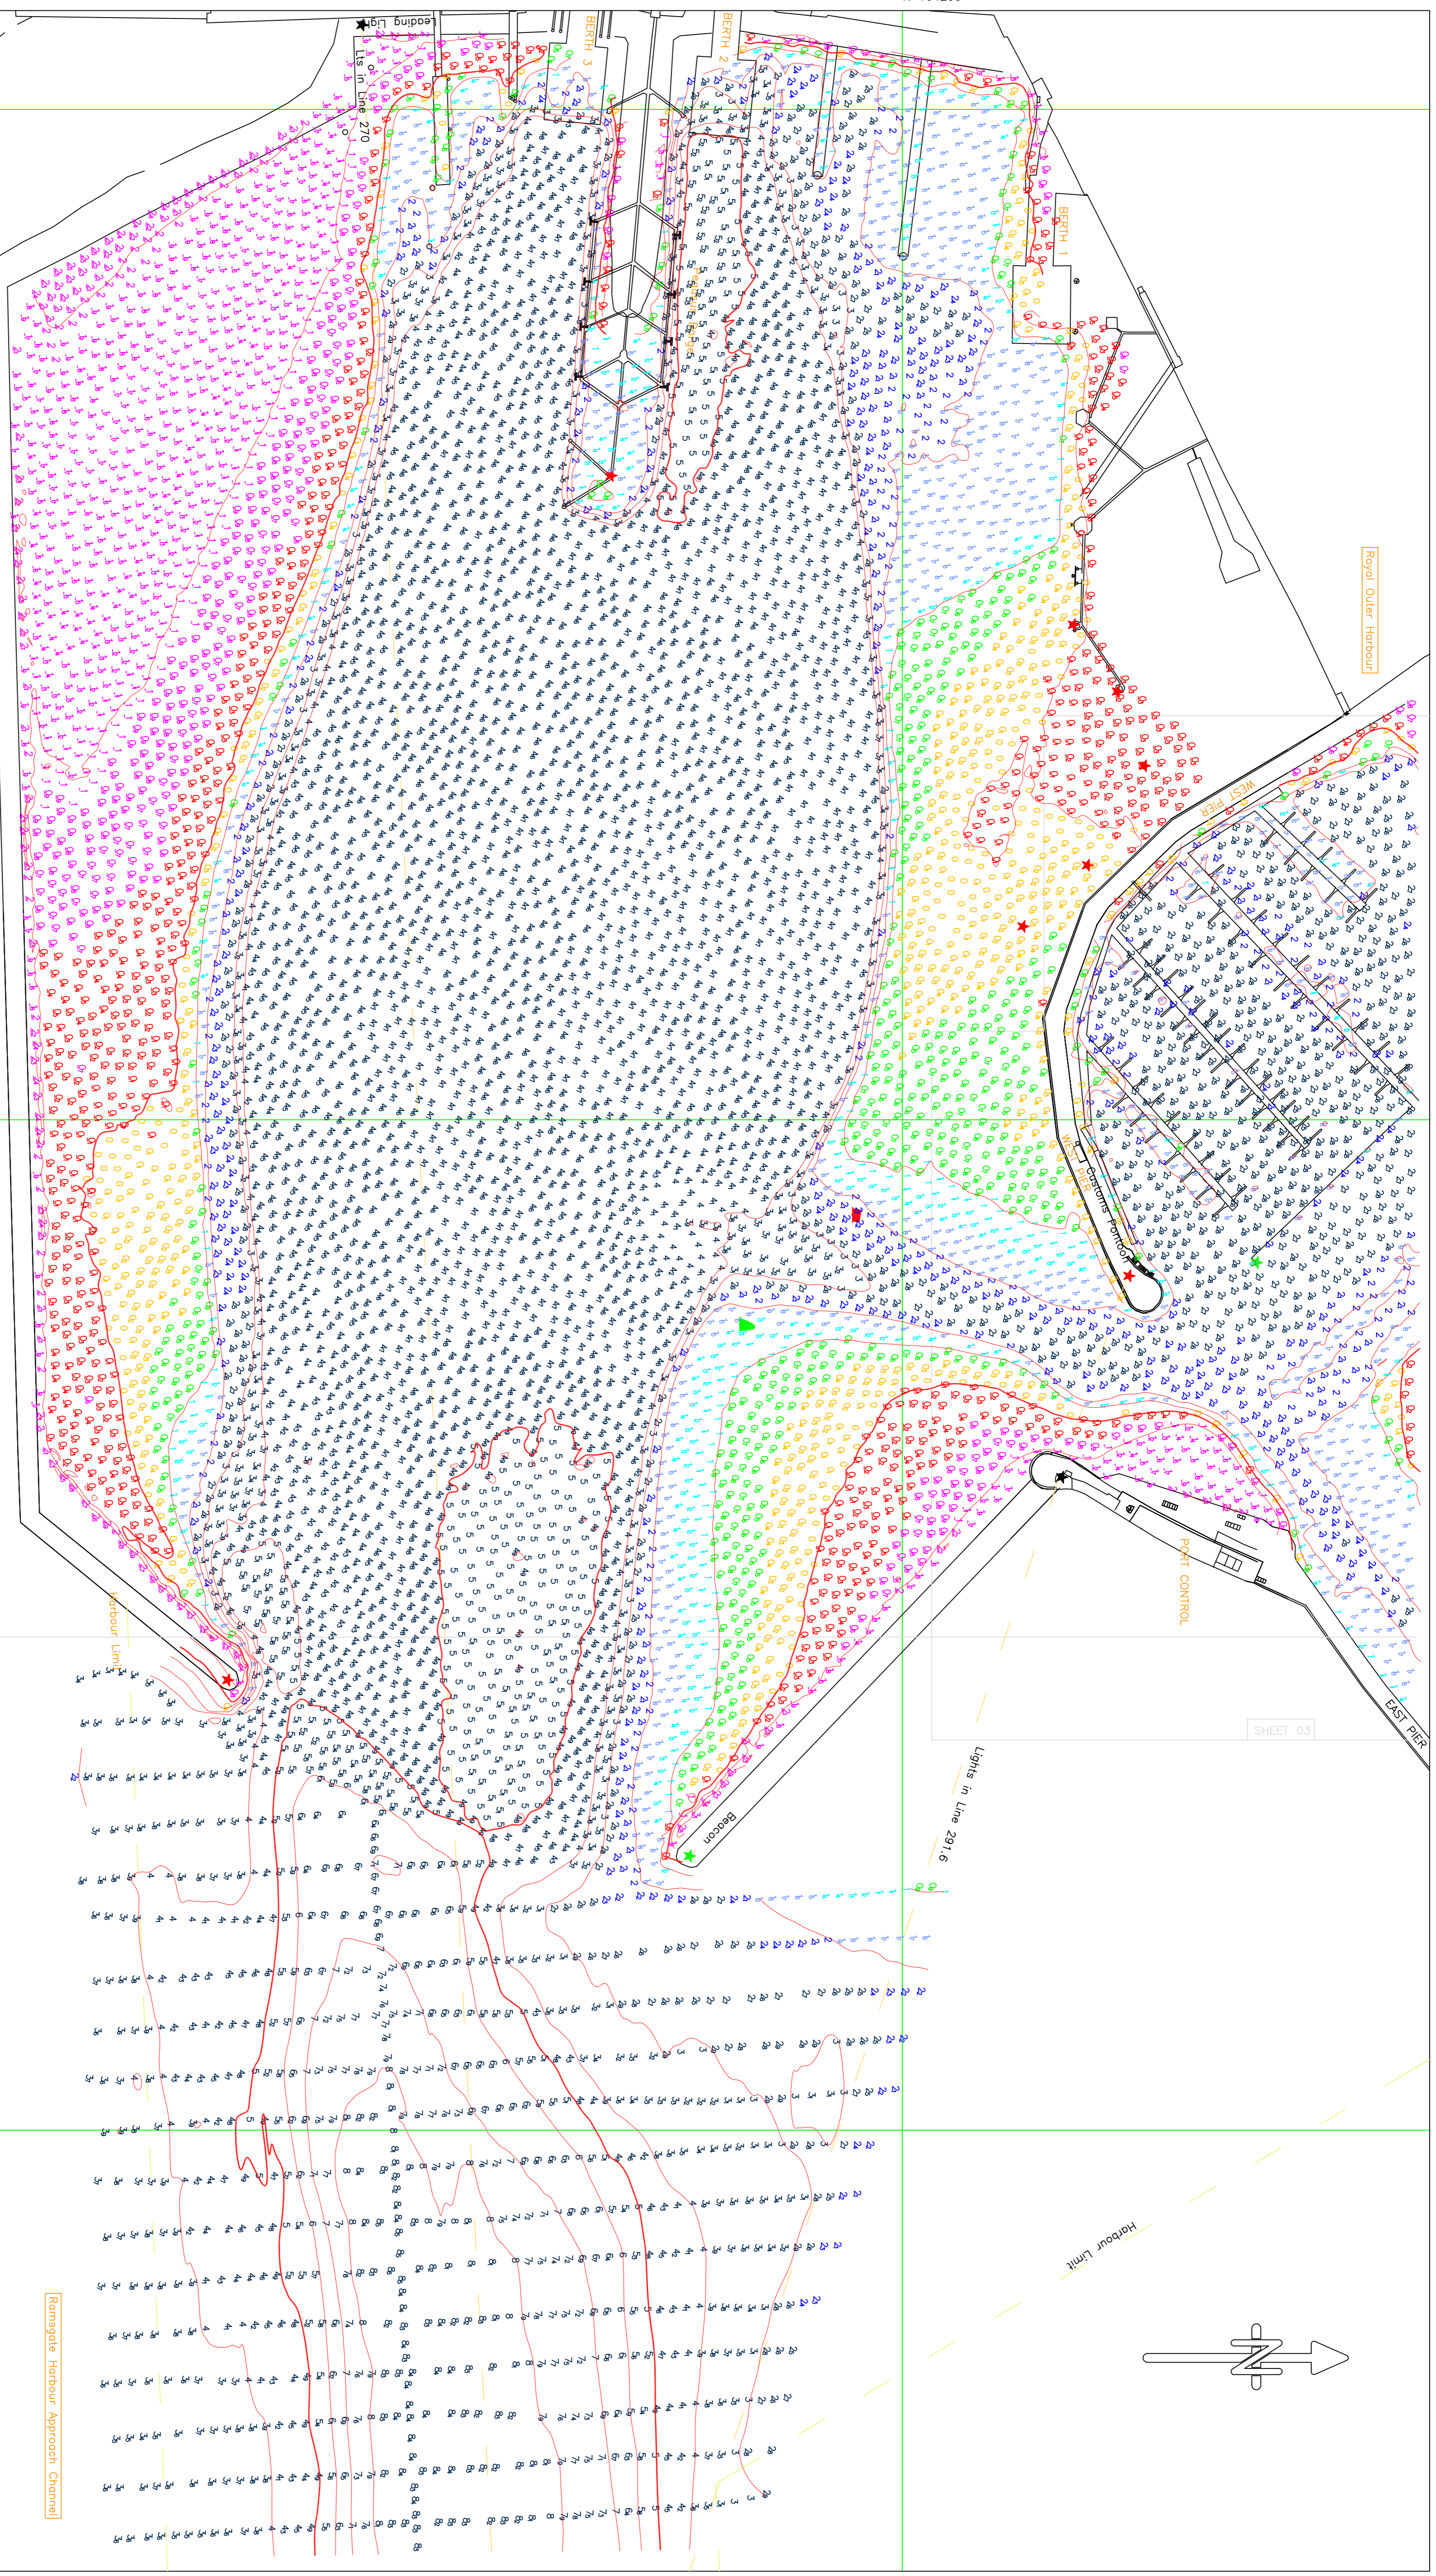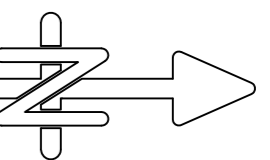

SHEET 05